


PROPOSED TYPICAL SECTION NO. 1

US 178 (ANN STREET)
STA. 0+37 TO STA. 20+15

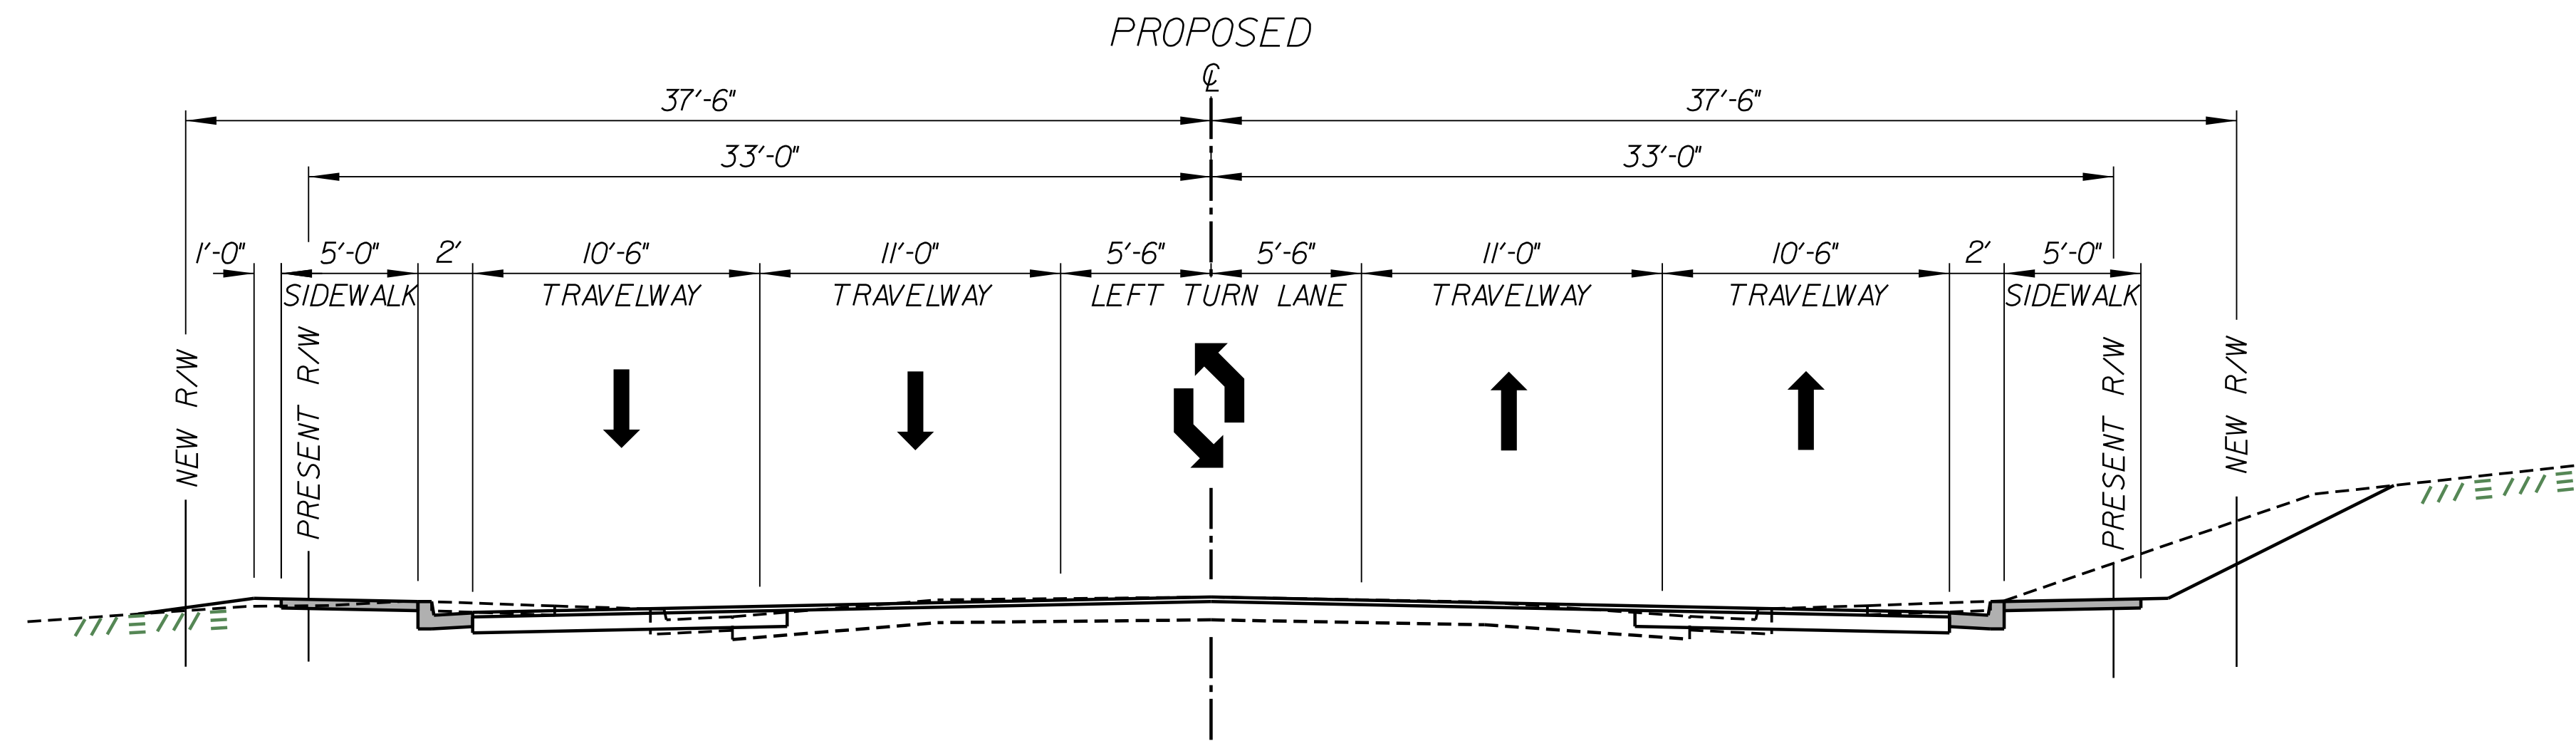

PROPOSED TYPICAL SECTION NO. 2

US 178 (ANN STREET)
STA. 20+15 TO STA. 29+27

PRELIMINARY
SUBJECT TO CHANGE

PUBLIC INFORMATION MEETING
FEBRUARY 2, 2012

Prepared By:

